
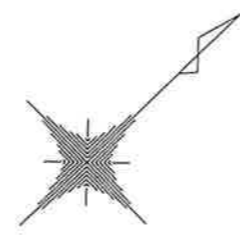


三斜求積表

地番	底辺	高さ	倍面積	面積	坪数
21-15	10.671	5.327	56.844417	70.0545540	21.19
	11.157	2.731	30.469767		
	11.157	4.732	52.794924		
			140.109108		
21-16	9.540	4.768	45.486720	70.0573025	21.19
	9.540	6.783	64.709820		
	7.386	3.297	24.351642		
	7.342	0.529	3.883918		
	3.399	0.495	1.682505		
			140.114605		
21-17	7.298	2.428	17.719544	81.5009975	24.65
	8.031	5.812	46.676172		
	8.031	5.909	47.455179		
	13.812	2.500	34.530000		
	7.100	2.341	16.621100		
			163.001995		
21-18	8.691	2.767	24.047997	80.0061475	24.20
	8.691	5.554	48.269814		
	8.174	4.594	37.551356		
	13.812	2.500	34.530000		
	6.724	2.322	15.613128		
			160.012295		
21-19	8.778	4.390	38.535420	70.8037750	21.41
	10.330	6.770	69.934100		
	8.265	3.765	31.117725		
	4.065	0.497	2.020305		
21-20	10.422	5.186	54.048492	70.8121380	21.42
	10.632	2.739	29.121048		
	10.632	5.498	58.454736		
21-6 (位置指定道路)	11.742	3.762	44.173404	56.3414675	17.04
	11.742	3.790	44.502180		
	6.287	1.273	8.003351		
	8.002	2.000	16.004000		
			112.682935		

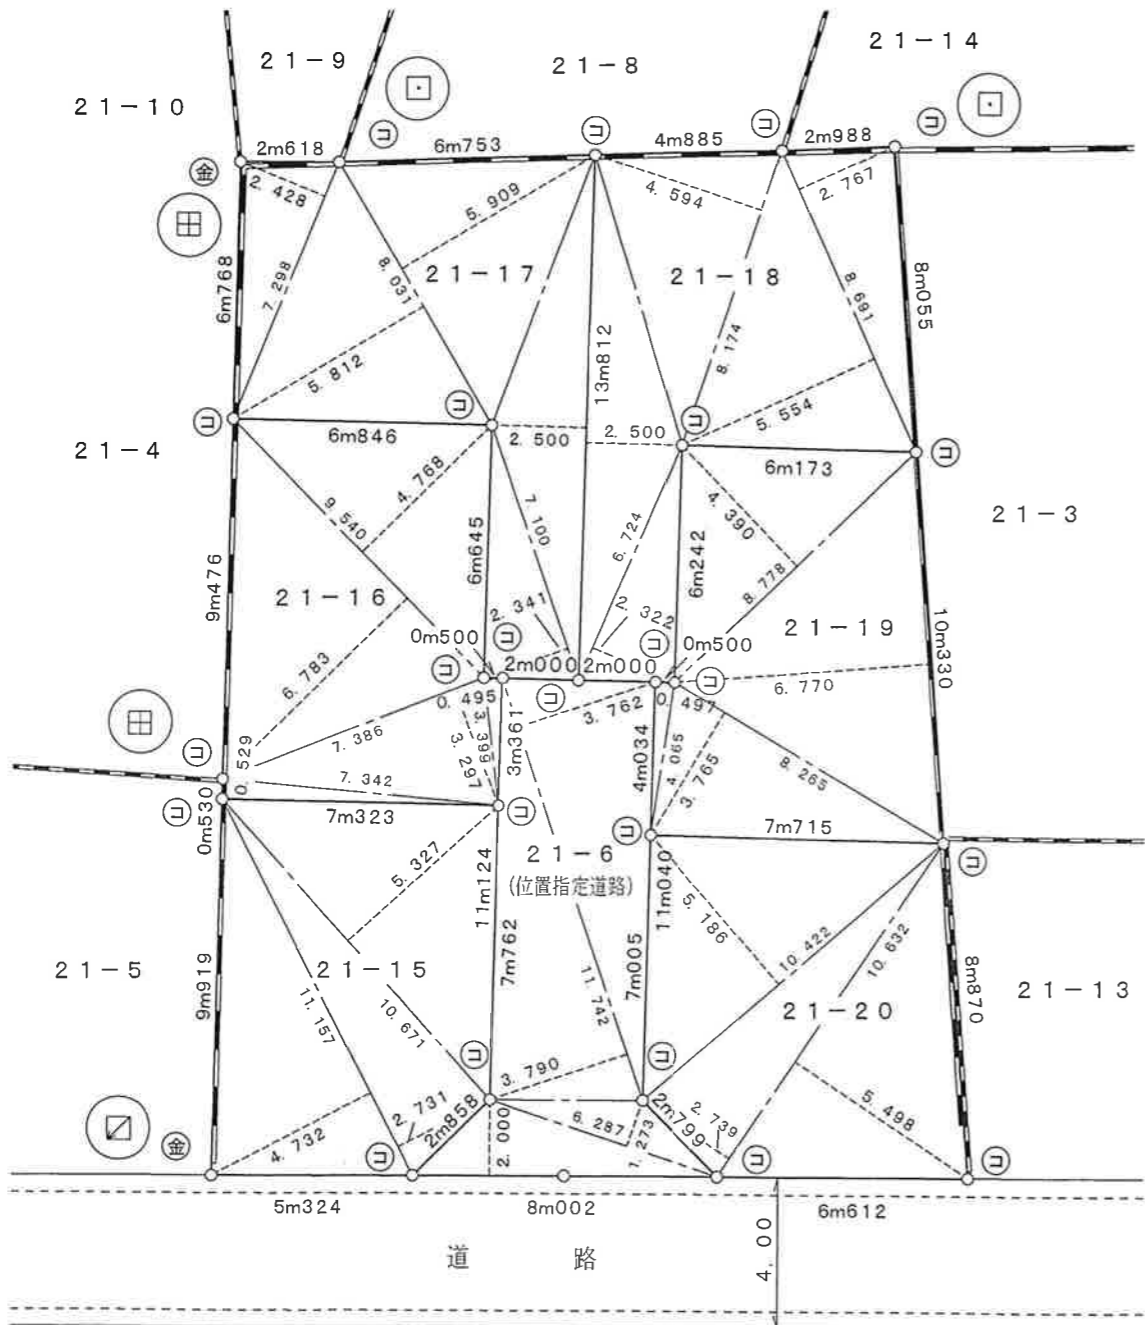

境界点	境界標の種類
⊕	御影石
⊖	コンクリート杭
⊙	金属標
⊗	金属板
⊠	刻印
⊡	計算点

所在	世田谷区上馬五丁目21番6		
種別	実測図		
作製年月日	平成24年9月20日	縮尺	1/200
東京都新宿区北新宿4丁目33番3-101号			
土地家屋調査士		松尾行雄	
電話 03(3368)1725番			